



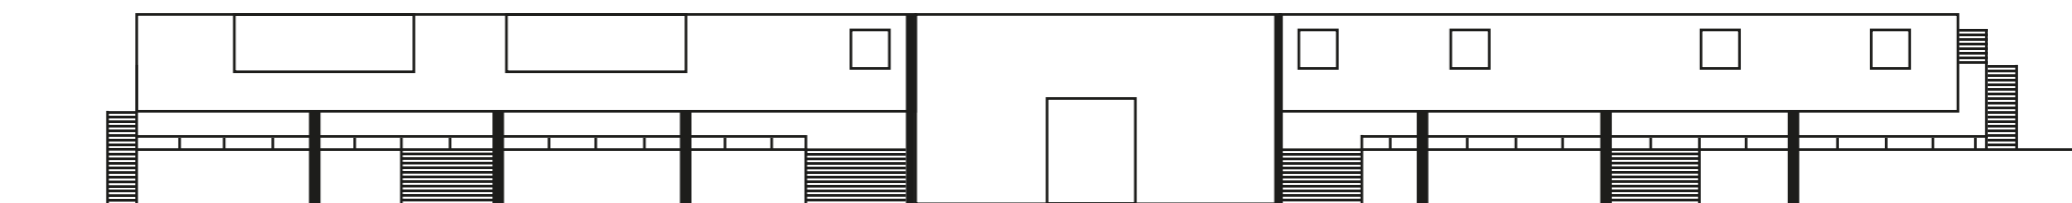

BREWERY FIELD COMPLEX

PROVISIONAL PLAN

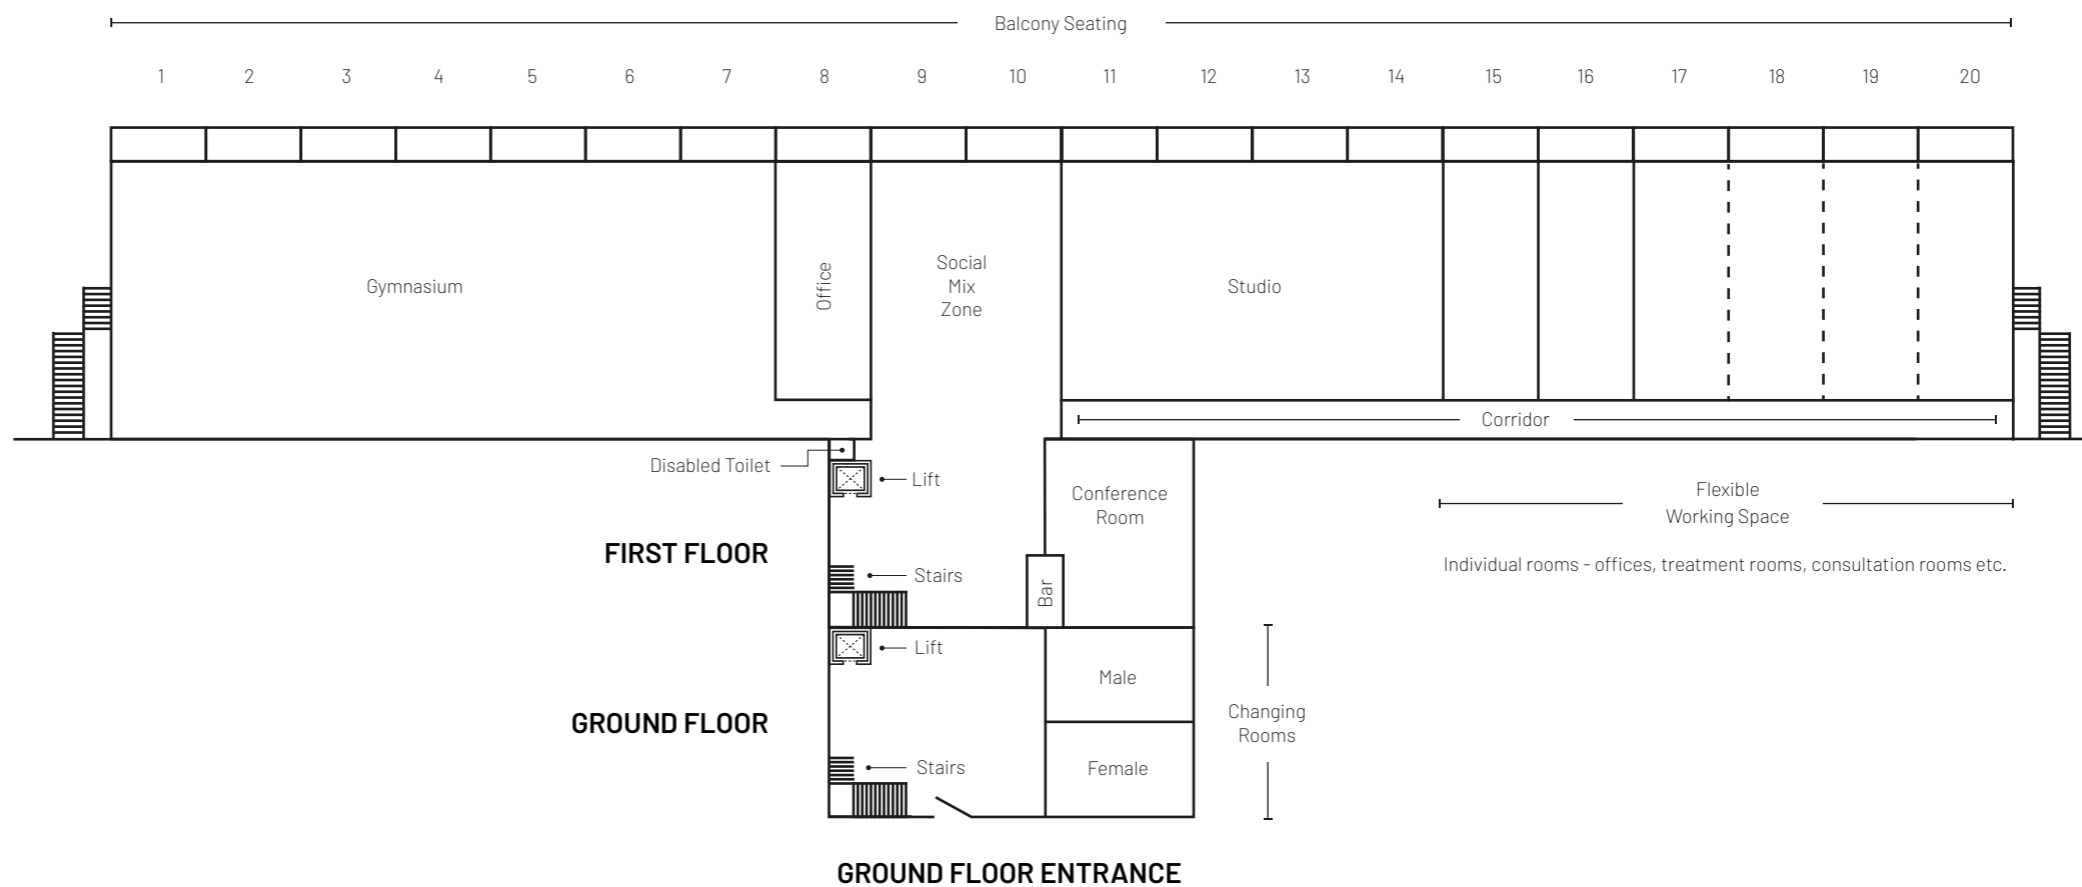

REAR ELEVATION